



**Forest Grove House, 101A London Road, Cowplain,
Waterlooville, Hampshire, PO8 8BX**


**October 2022
Scales at A3 rev H**

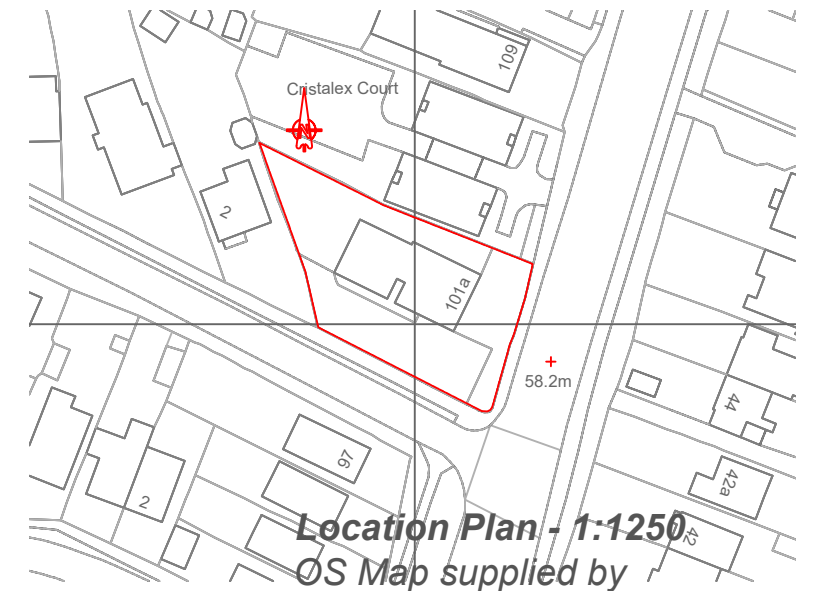


Location Plan - 1:1250
OS Map supplied by
Streetwise Maps Ltd
Licence No 100047474

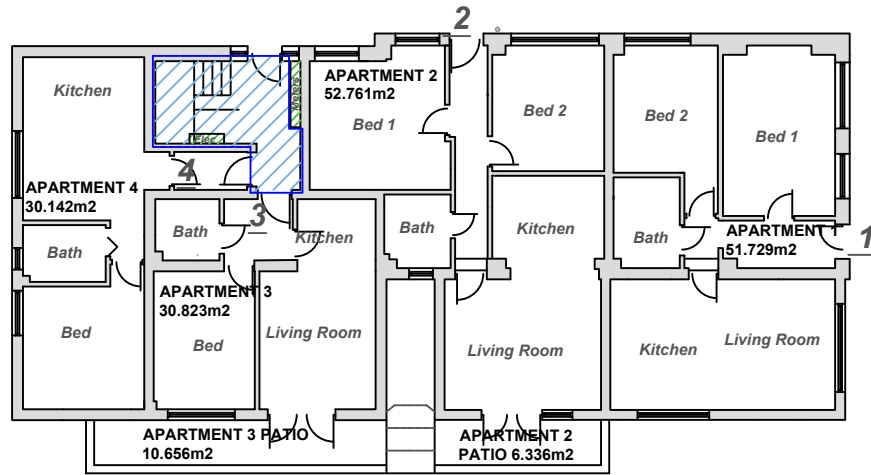


**GROUND FLOOR PLAN -
1:200**

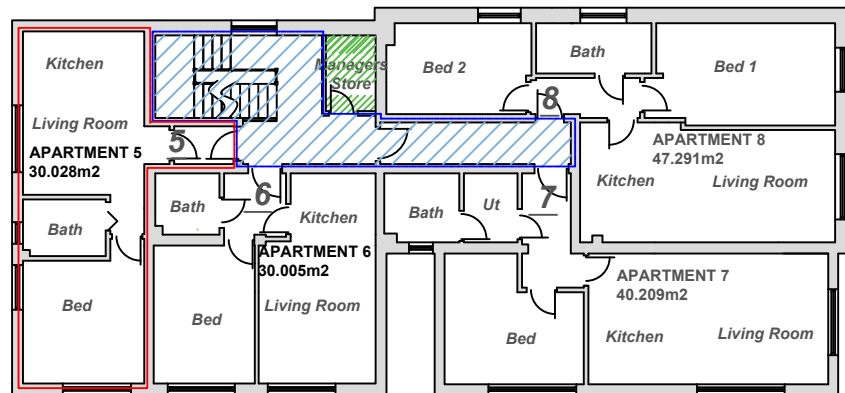

**FIRST FLOOR PLAN -
1:200**

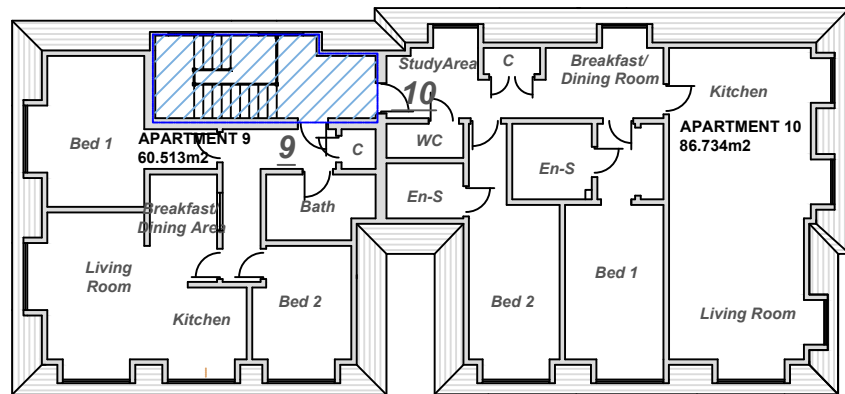

**SECOND FLOOR PLAN -
1:200**

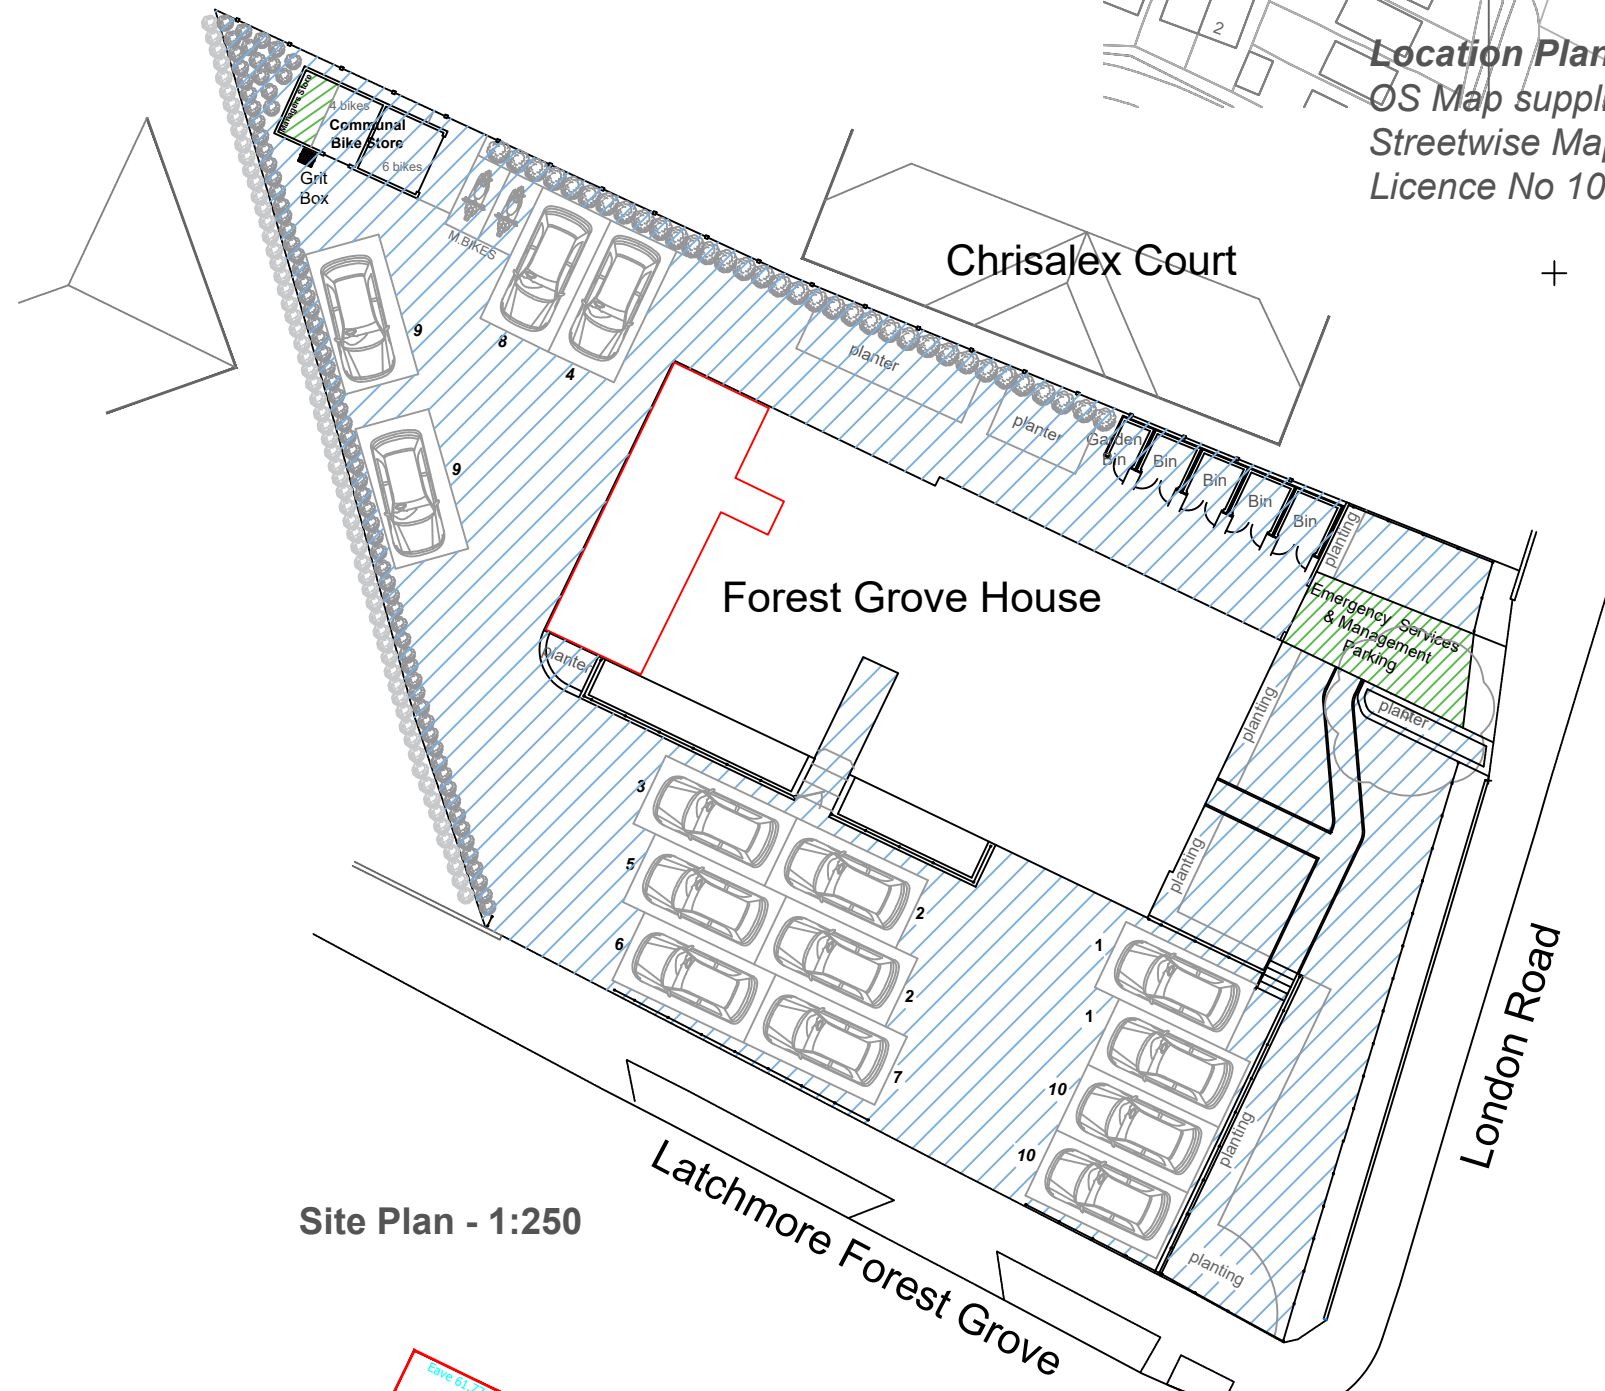

Site Plan - 1:250

Case 61.77